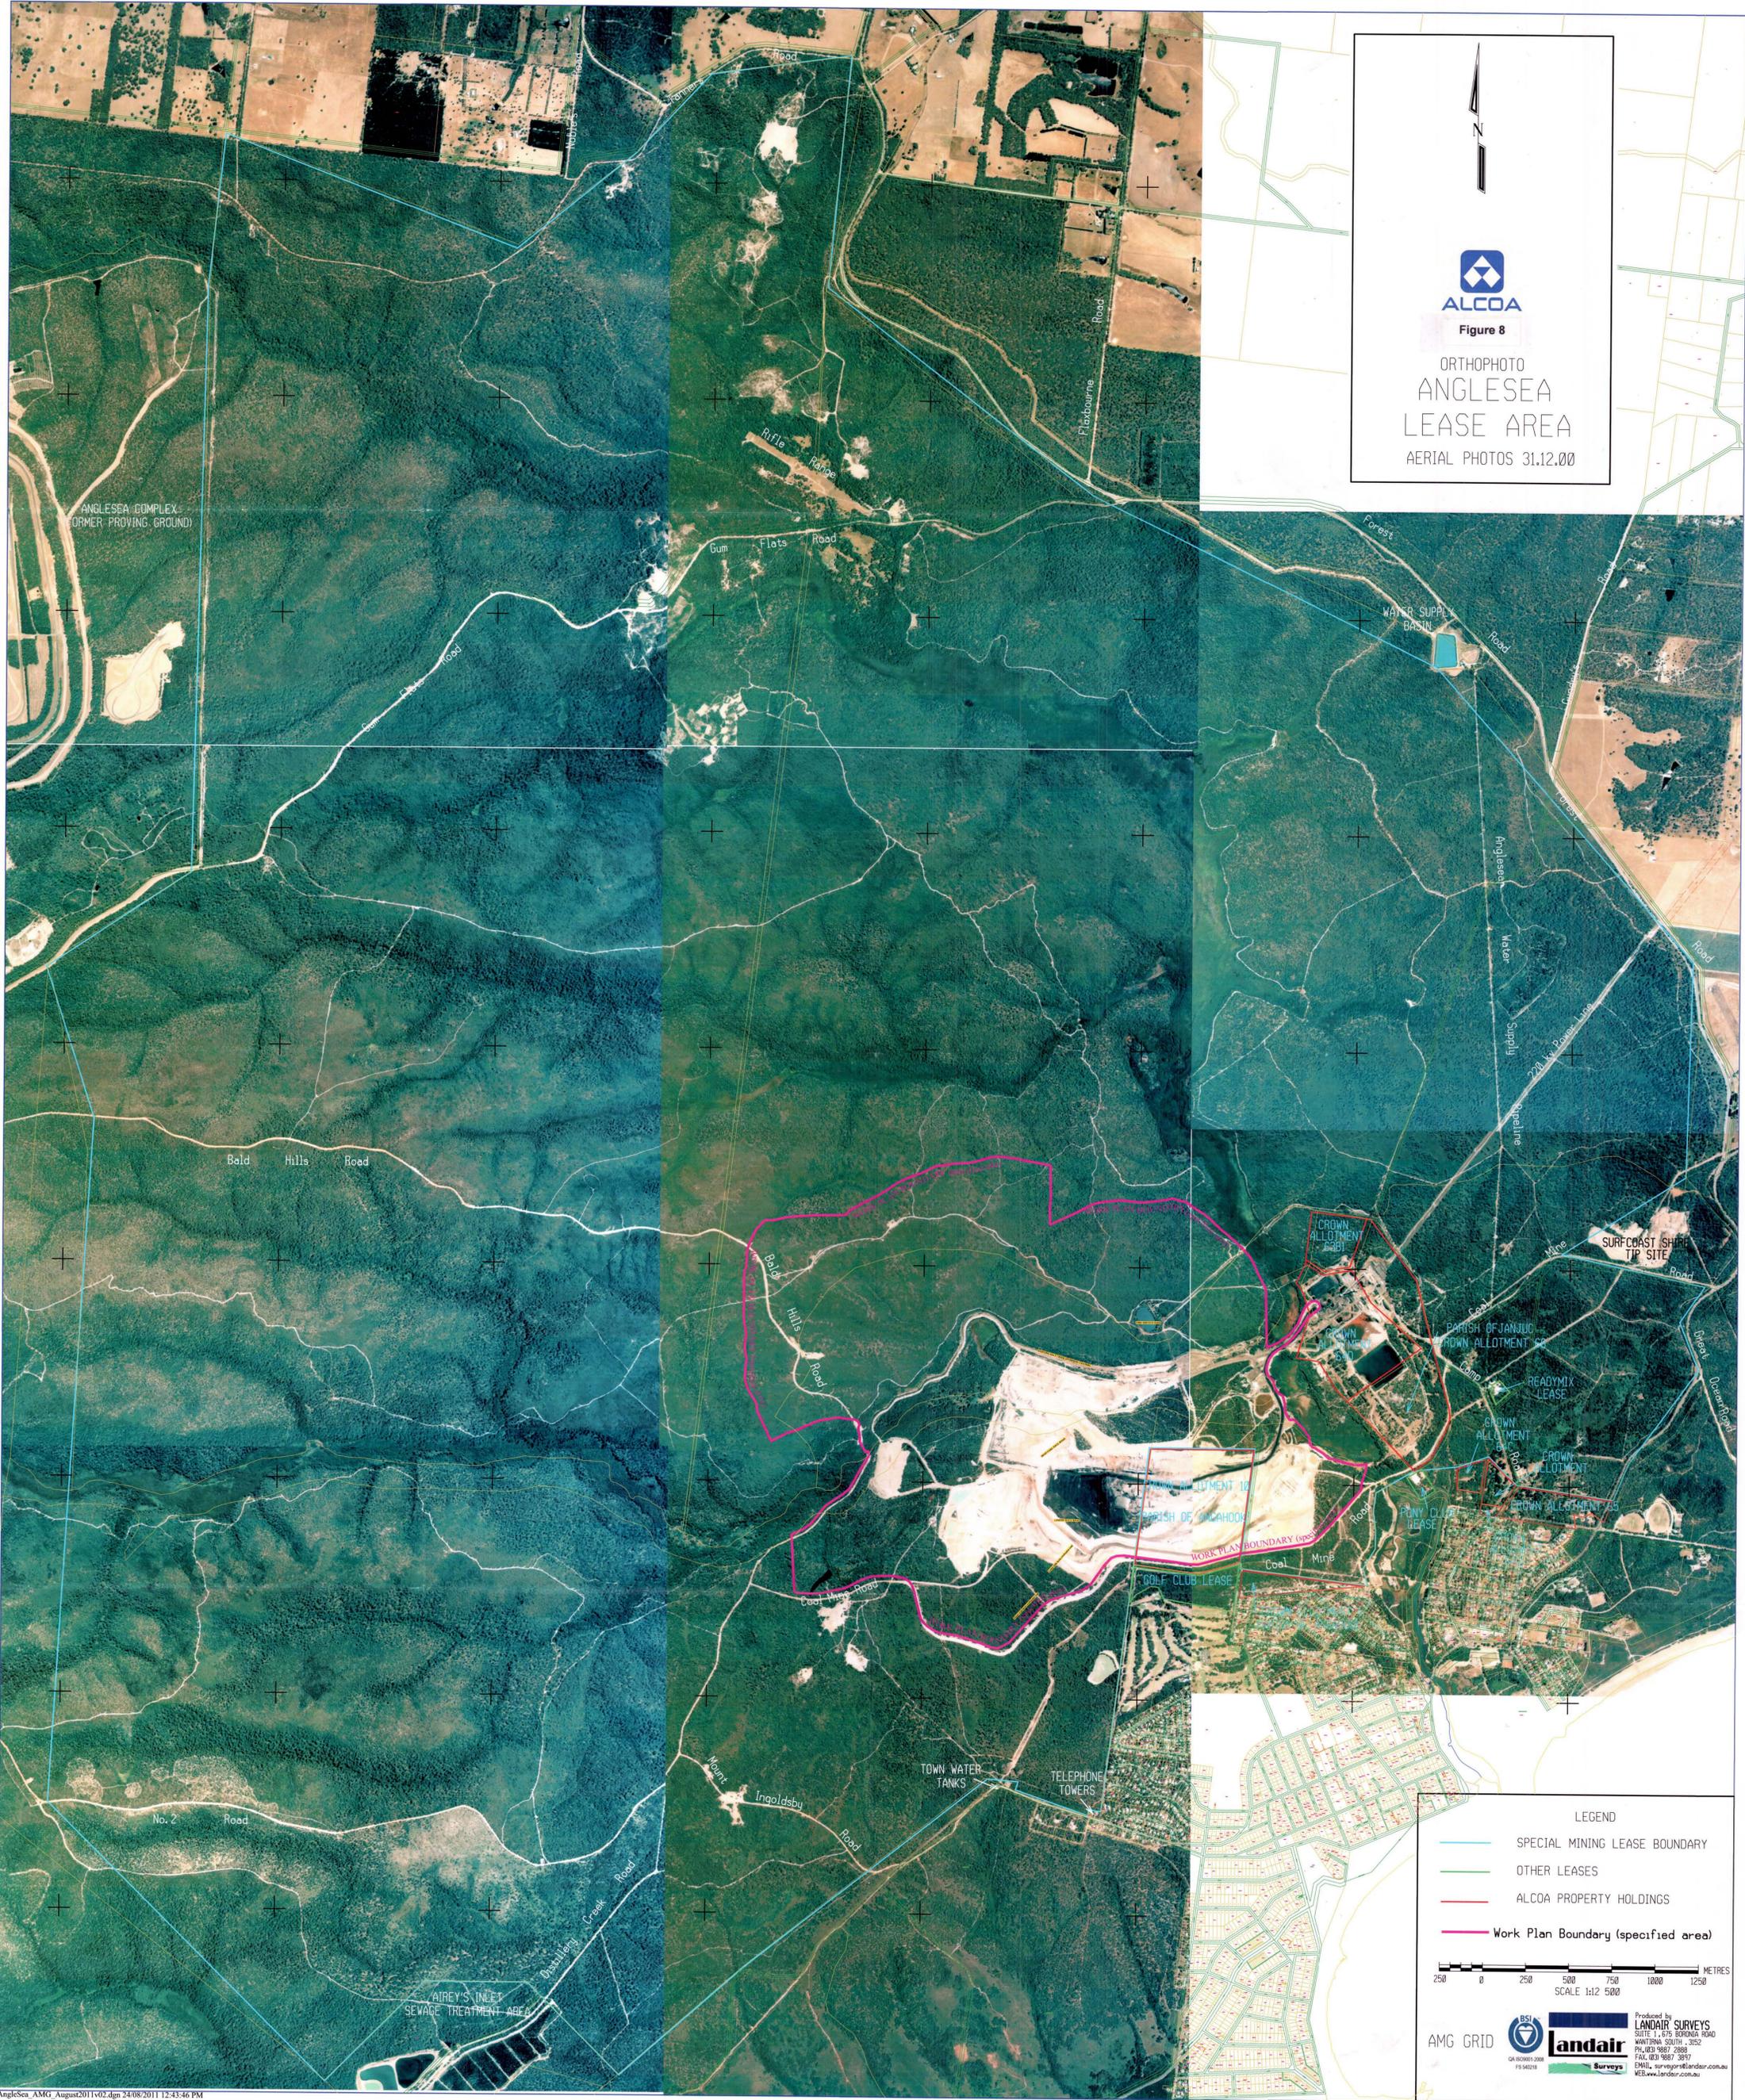


## 5 SITE PLANS

FIGURE 8



  
  
**Figure 8**  
 ORTHOPHOTO  
**ANGLESEA  
 LEASE AREA**  
 AERIAL PHOTOS 31.12.00

**LEGEND**

- SPECIAL MINING LEASE BOUNDARY
- OTHER LEASES
- ALCOA PROPERTY HOLDINGS
- Work Plan Boundary (specified area)



Produced by  
  
 Landair Surveys  
 SUITE 1, 675 BORDINA ROAD  
 WARRINGAH SOUTH, 3152  
 PH: 03 9887 2888  
 FAX: 03 9887 2897  
 EMAIL: [enquiries@landair.com.au](mailto:enquiries@landair.com.au)  
 WEB: [www.landair.com.au](http://www.landair.com.au)

FIGURE 9

Alcoa Work Plan Area  
 Scale 1:5000  
 Map Projection AMG Zone 55



Figure 9

- Work Plan Boundary (specified area)
- Existing Fence Line
- - - Proposed Fence Line

